


#845 STONY CREEK DRAIN DRAINAGE DISTRICT

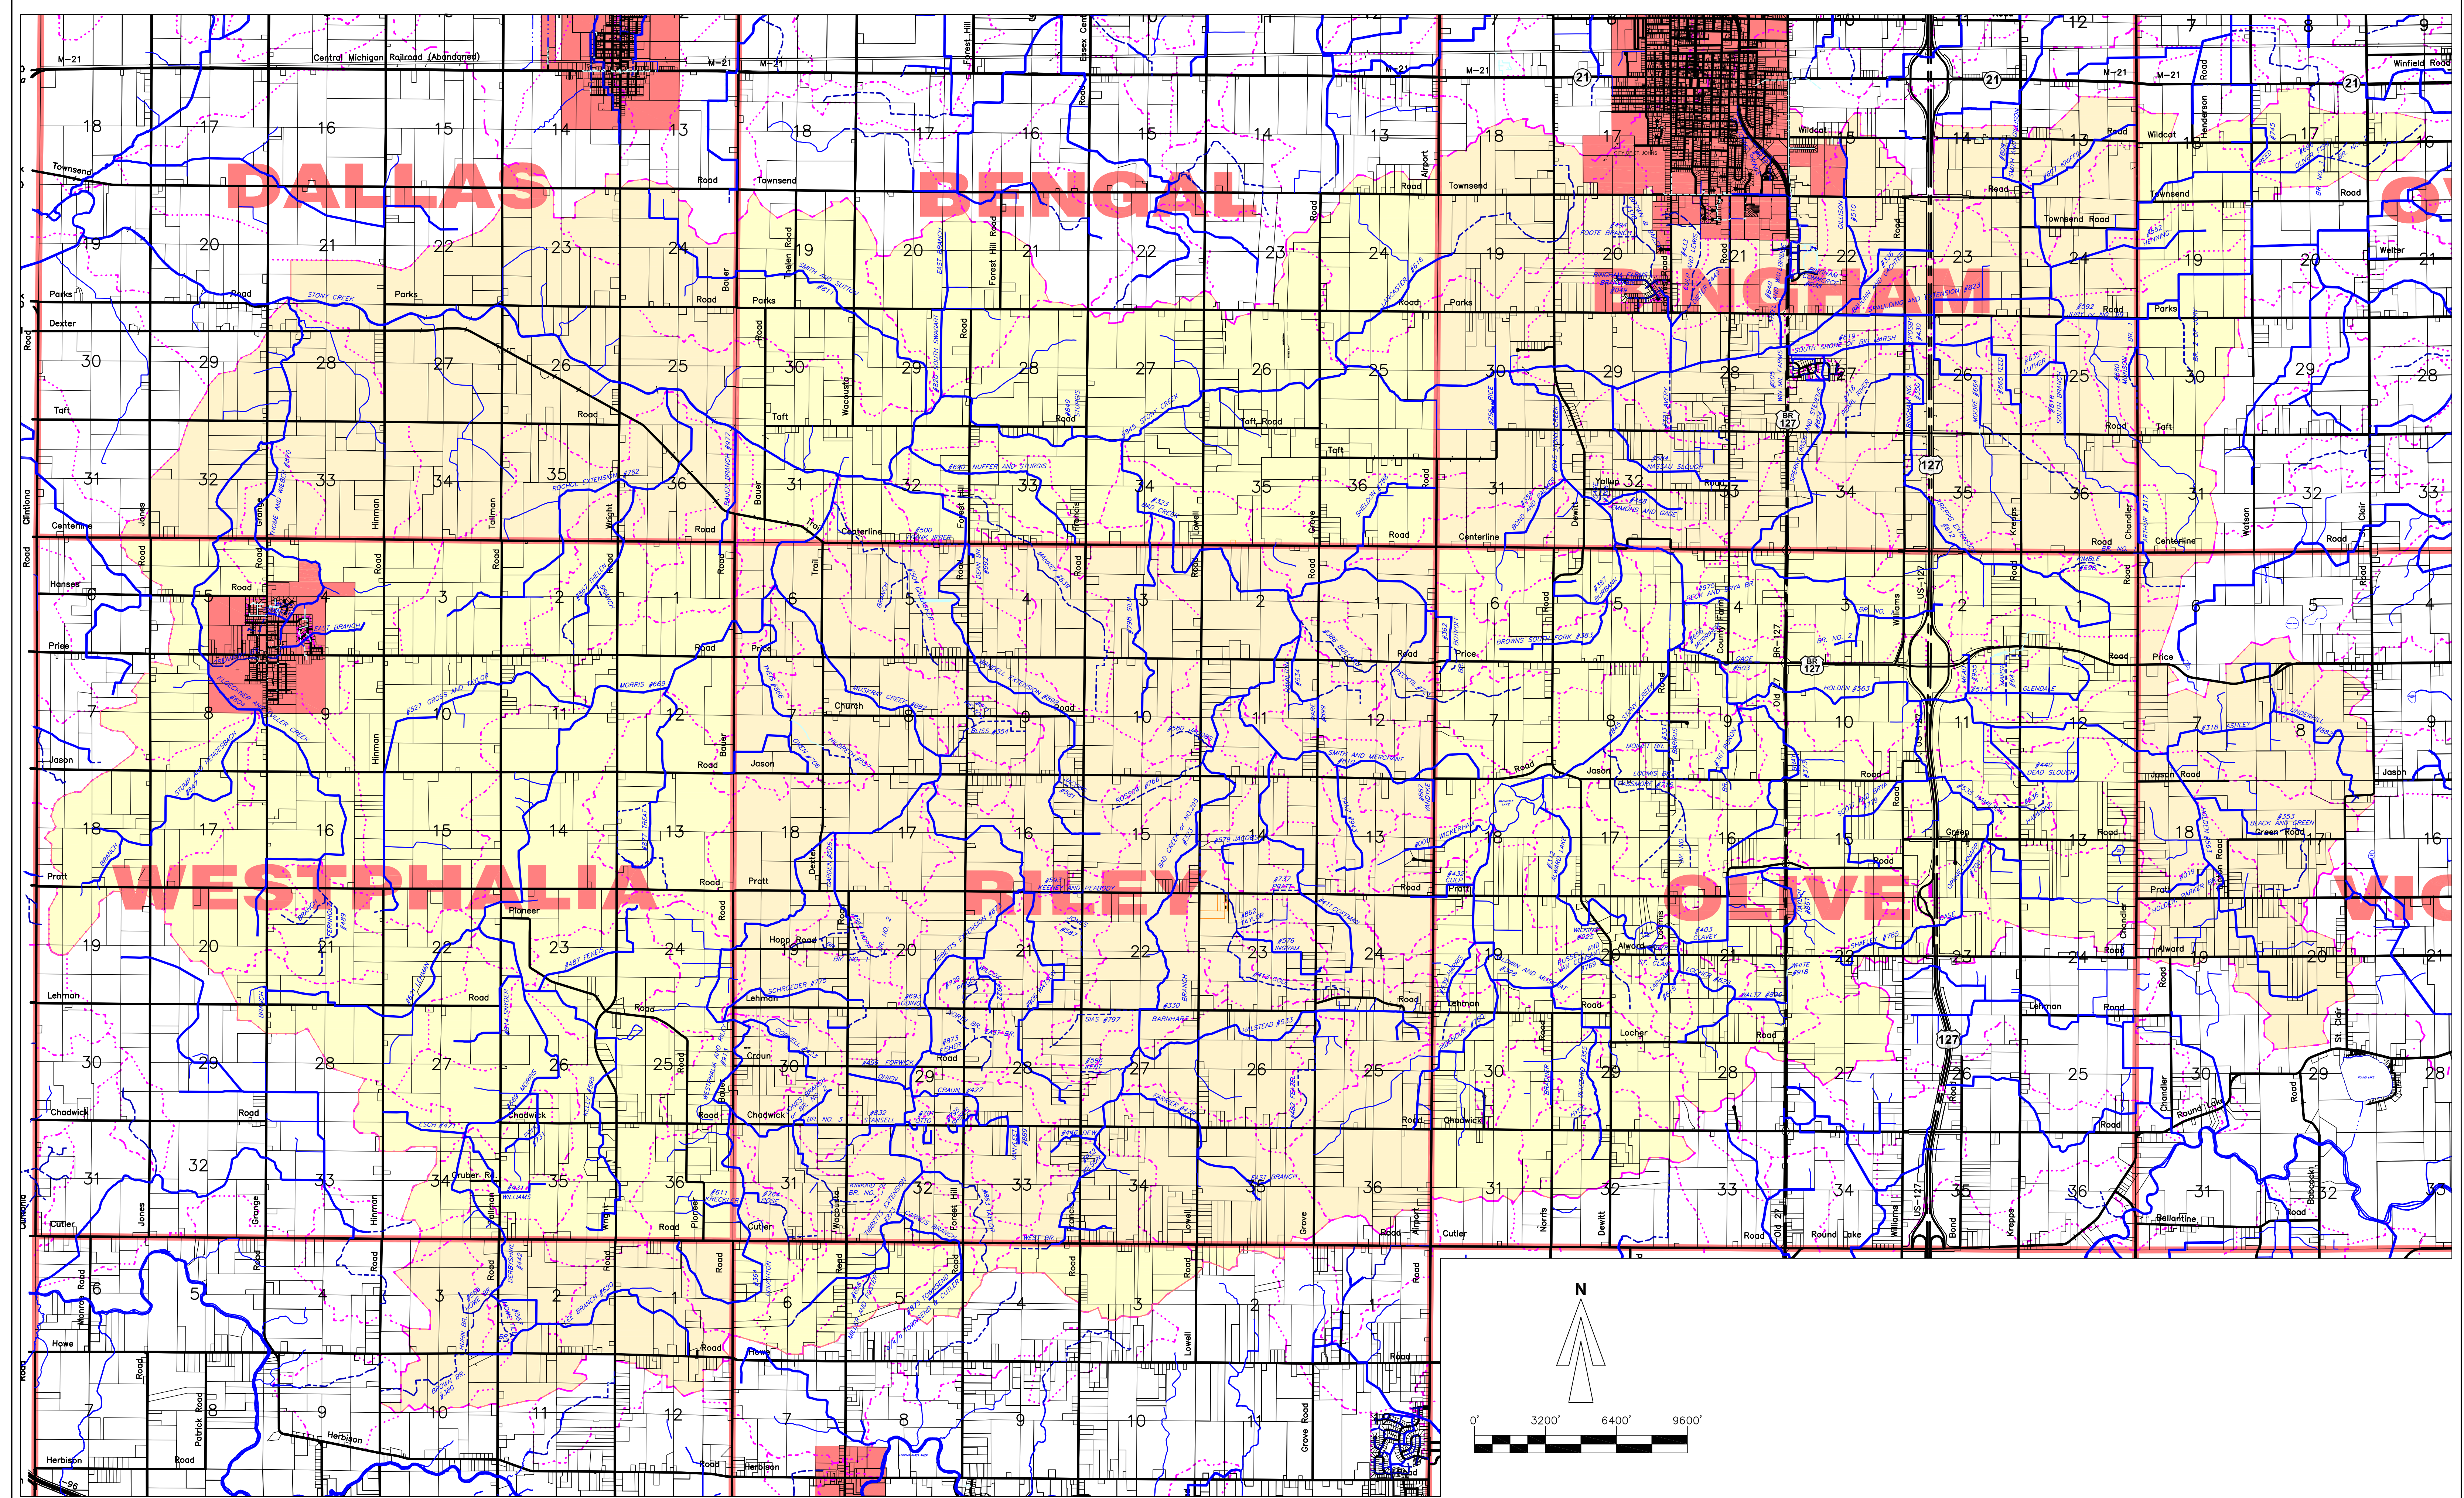

- | | | | | | |
|--|---|--|------------------------------------|--|--|
| | = COUNTY DRAIN (OPEN DITCH) | | = DRAIN PARTIAL WATERSHED BOUNDARY | | = PARCEL NUMBER |
| | = COUNTY DRAIN (TILE) | | = DRAIN WATERSHED BOUNDARY | | = QUARTER SECTION NUMBER |
| | = ABANDONED COUNTY DRAIN TILE | | = MAJOR WATERSHED BOUNDARY | | = SECTION NUMBER |
| | = PRIVATE DRAIN (TILE) | | = PARCEL ACREAGE WITHIN DISTRICT | | = PIPELINE |
| | = PRIVATE (OPEN) DRAIN OR NATURAL WATERCOURSE | | | | = ROAD CENTERLINE W/RIGHT OF WAY LINES |

005-05, 042-00
 100, 400
 1, 8, 36